


	CLIENT	JSMEA	PROJECT TITLE	Nor-Shipping 2019	PERIOD	04-07 JUN 2019	NOTE :	180 sqm Stand No, 433273	NO.	DATE	DESCRIPTION	DRAWN	ST	DRAWING TITLE	DATE	DWG NO.
					VENUE	Oslo						CHECKED	AR	Rough Plan-1	25 JUL 2018	01
												APPROVED	HI	SCALE	1/100 (A3)	



	CLIENT	PROJECT TITLE	PERIOD	NOTE :	NO.	DATE	DESCRIPTION	DRAWN	ST	DRAWING TITLE	DATE	DWG NO.		
	JSMEA	Nor-Shipping 2019	04-07 JUN 2019						180 sqm		CHECKED		AR	09 JUL 2018
			VENUE Oslo						Stand No, 433273		APPROVED		HI	SCALE --

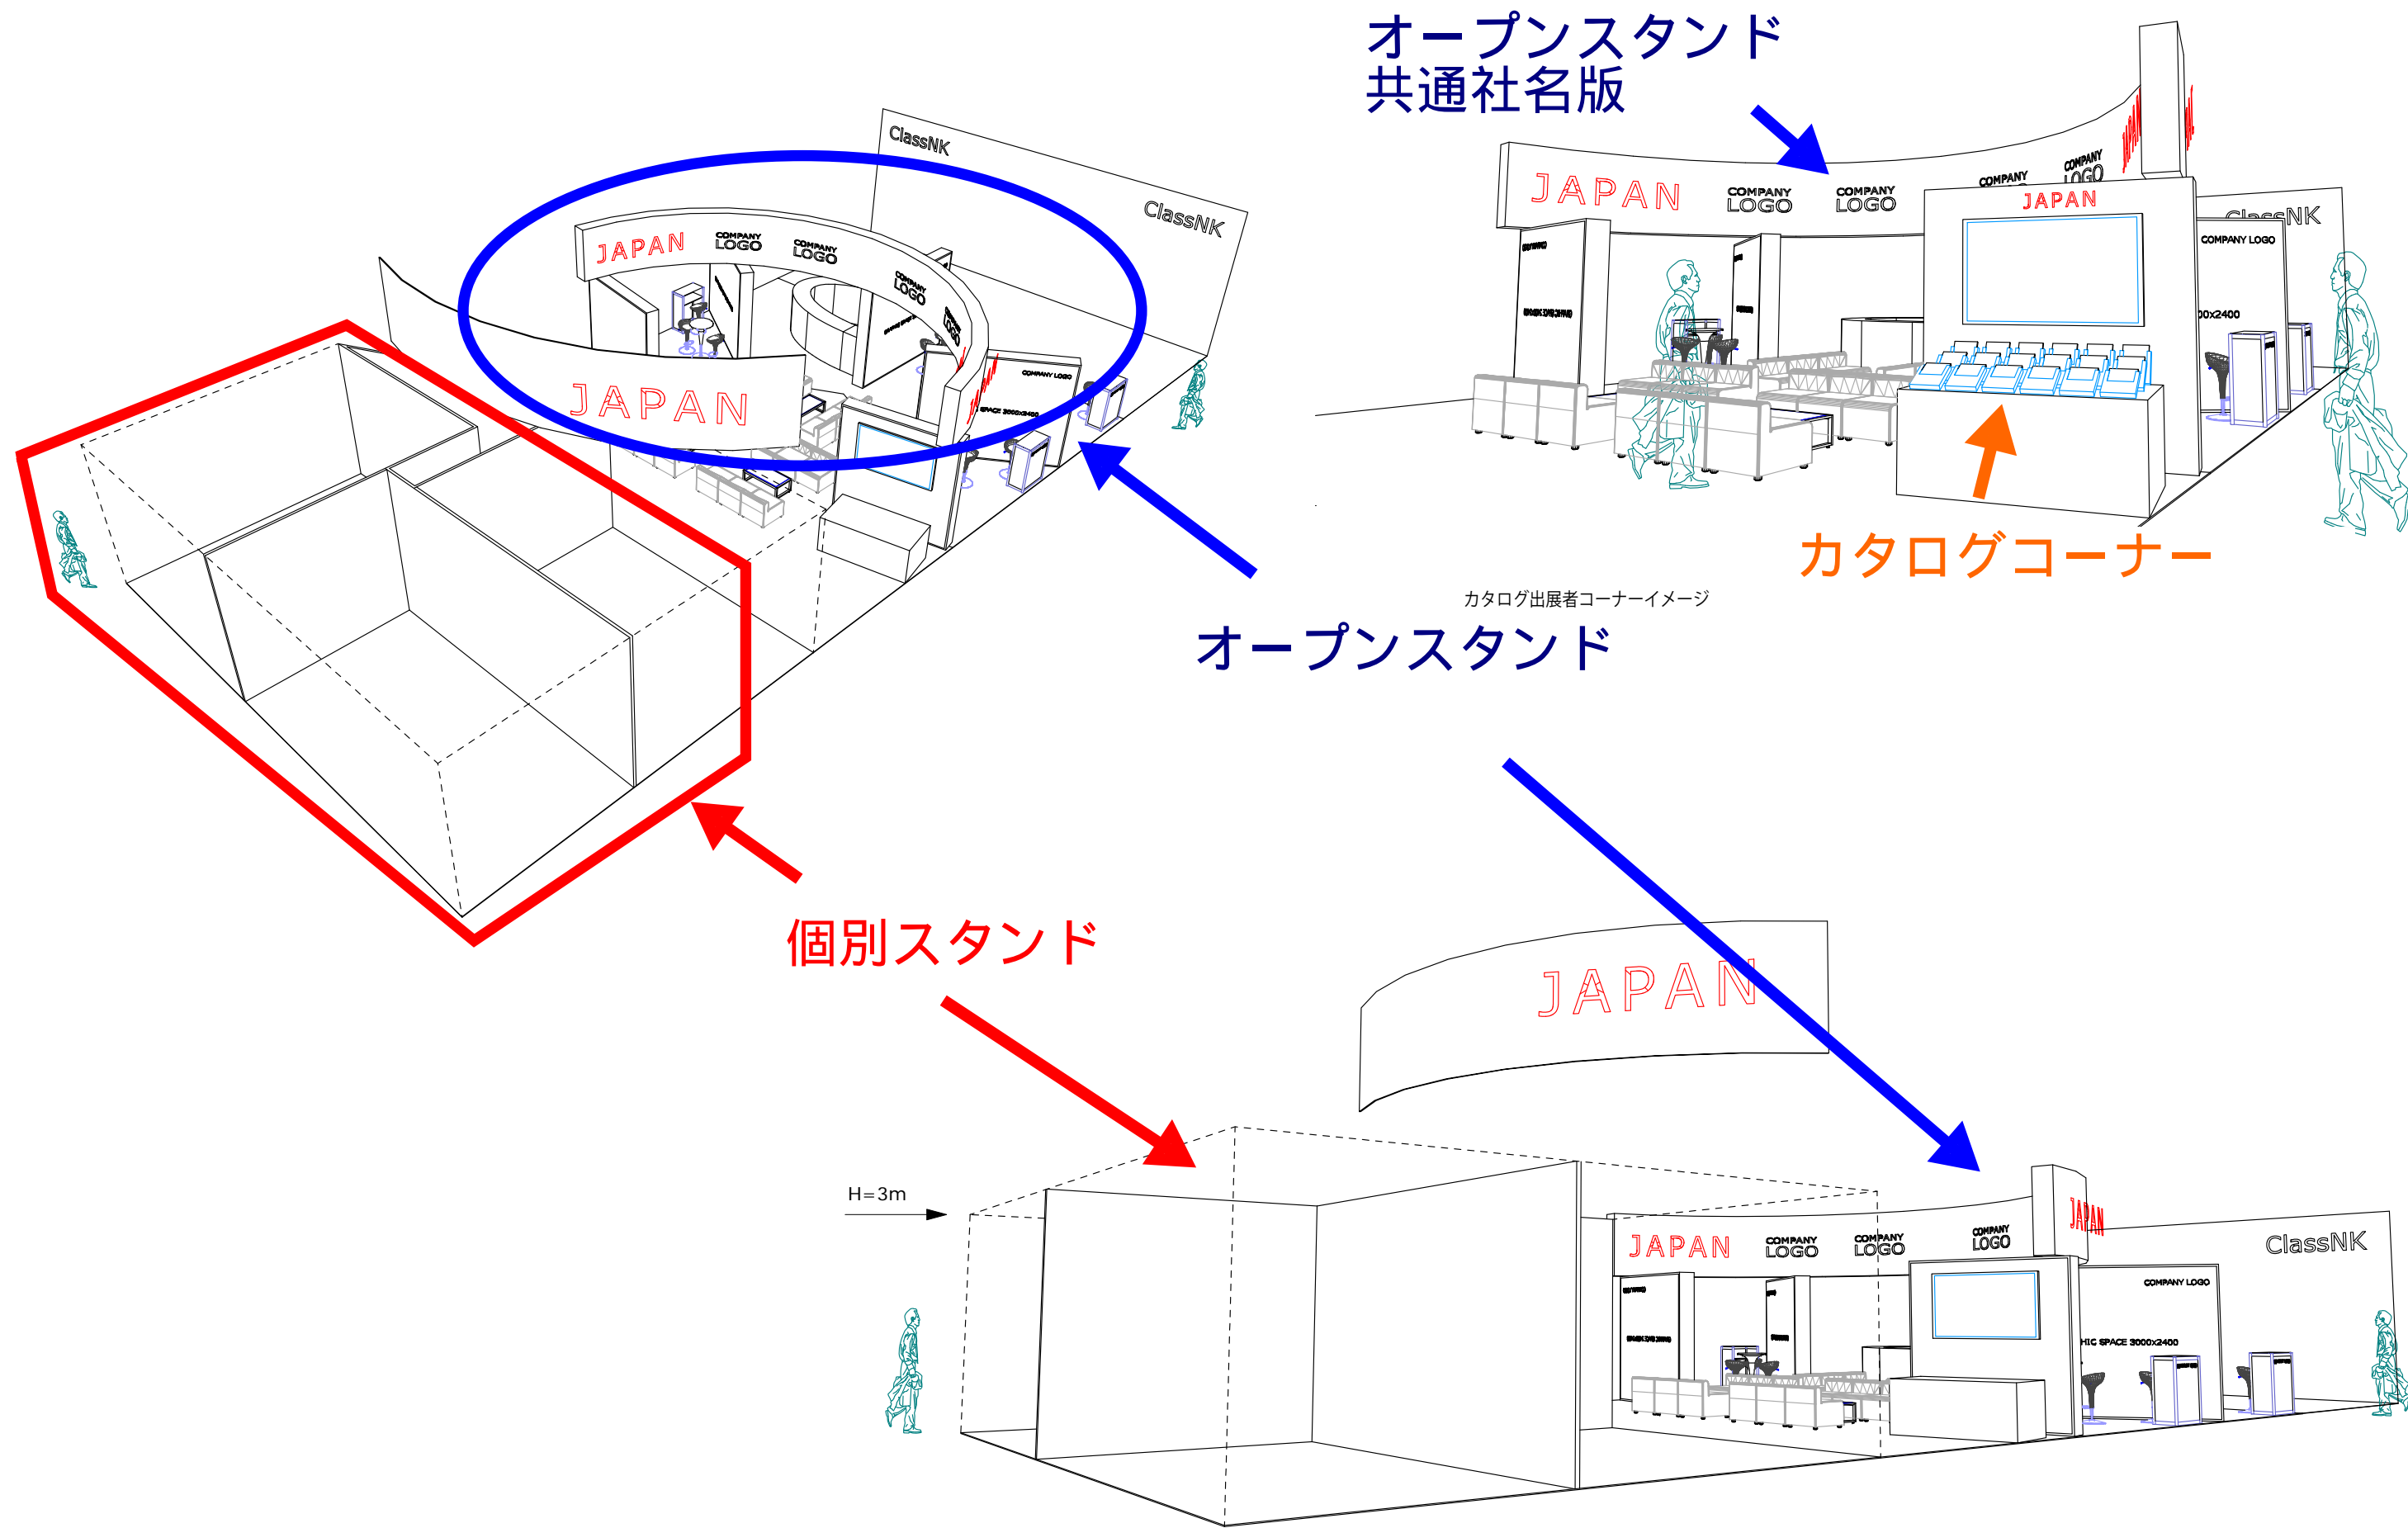